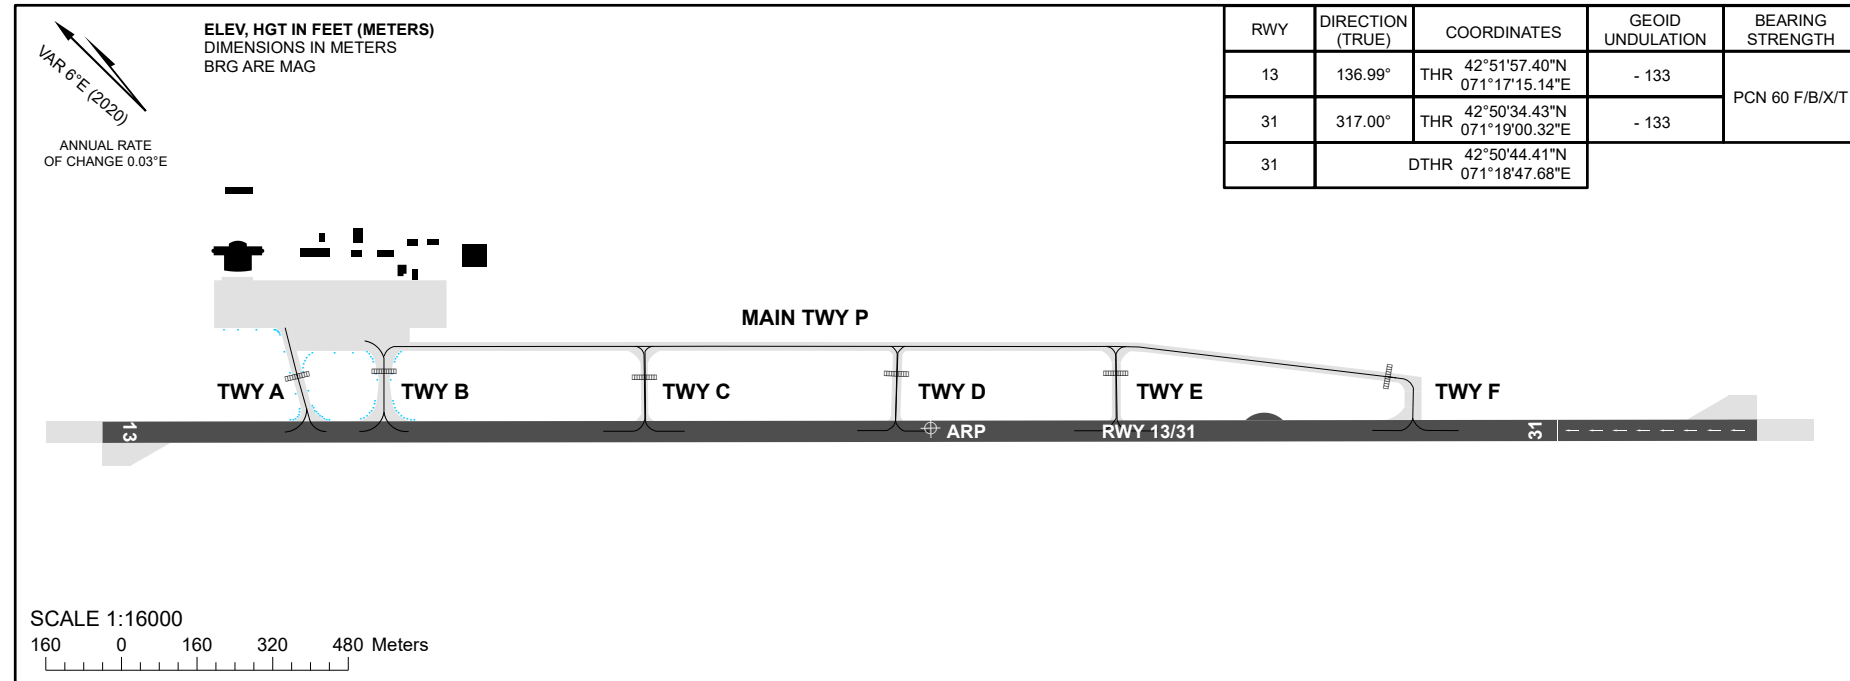


AERODROME GROUND MOVEMENT AND PARKING CHART - ICAO

APRON ELEV 2149FT (655m)


TWR 122.1

TARAZ

STAND	SURFACE	BEARING STRENGTH
1 - 2	CONC+ASPH	PCN 50/F/B/X/T
3 - 6	CONC+ASPH	PCN 47/F/B/X/T
7 - 8	NIL	NIL

TWY	WIDTH	SURFACE	BEARING STRENGTH
A	22m	CONC+ASPH	PCN 20/F/B/X/T
B	23m		PCN 60/F/B/X/T
C	15m		PCN 17/F/B/Y/T
D	20m		PCN 20/F/B/X/T
E	19m		
F	36m		
P	19.5m		
		(from B to D) PCN 19/F/B/Y/T	
		(from D to F) PCN 20/F/B/X/T	

STANDS	1 - 2	- for MD11, B-767-200ER, B-767-300ER, B-757-300, B-737-400/500/700/800/900, A-330-200/300, A-340-300, A-310-300, IL-96, TU-204, TU-154, F100, TU-134, YAK-42/40, AN-24/26/30.
	3 - 6	- for B-747SP, B-747-100, B747-400, IL-76TD, IL-76T

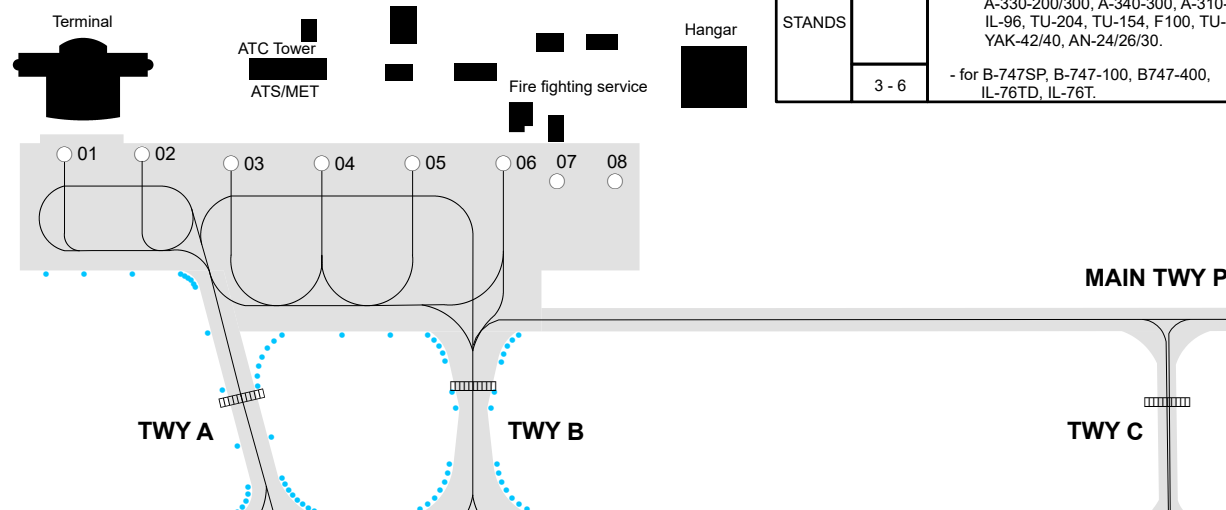

CHANGE: Edit.

SCALE 1:6000

60 0 60 120 180 Meters

TARAZ

STANDS CHARACTERISTICS

Apron	Stand	Coordinates	
		Latitude	Longitude
	1	42 51 57.87 N	071 17 33.39 E
	2	42 51 56.41 N	071 17 35.24 E
	3	42 51 54.57 N	071 17 37.12 E
	4	42 51 52.86 N	071 17 39.28 E
	5	42 51 51.16 N	071 17 41.45 E
	6	42 51 49.45 N	071 17 43.61 E